


**SITE PLAN**  
SCALE 1:2500



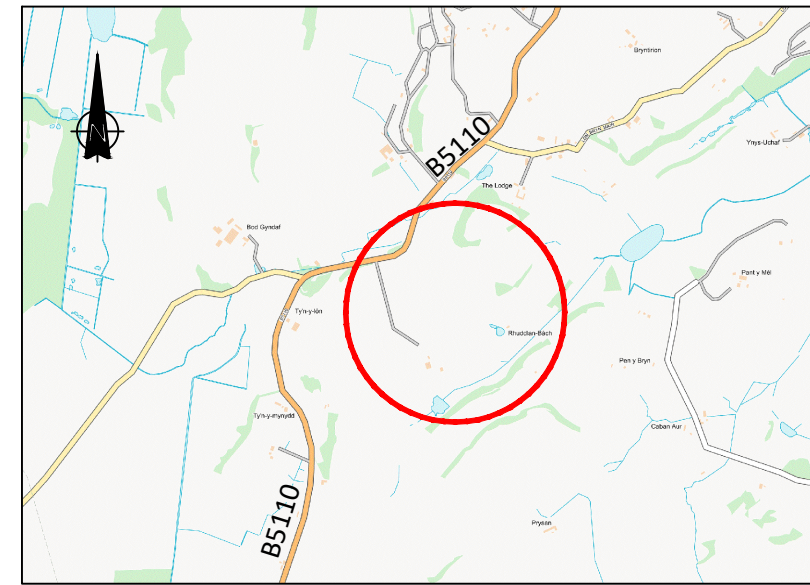

**GENERAL SITE LOCATION**  
SCALE 1:25000

**NOTES**

1. ALL DIMENSIONS ARE IN METRES AND ALL LEVELS ARE IN METRES ABOVE ORDNANCE DATUM UNLESS NOTED OTHERWISE.
2. THIS DRAWING IS TO BE READ IN CONJUNCTION WITH ALL RELEVANT ARCHITECTS, ENGINEERS AND SPECIALIST DRAWINGS AND SPECIFICATIONS.

**LEGEND**

- APPLICATION SITE
- LAND UNDER THE SAME OWNERSHIP
- GENERAL SITE LOCATION

P01	ISSUED FOR PLANNING APPLICATION	DA	CR	LEJ	13.08.20		
REV	MODIFICATIONS	BY	RE	AP	DATE		
PURPOSE OF ISSUE					STATUS		
FOR INFORMATION					S2		
CLIENT:							
							
PROJECT:							
RHUDDLAN BACH LANDFILL SITE							
TITLE:							
SITE LOCATION PLAN GRID REF: SH486809							
DESIGNED BY	DRAWN BY	REVIEWED BY	AUTHORISED BY				
LEJ	DA	CR	LEJ				
DATE	SCALE @ A3	JOB REF:	REVISION				
12.08.20	AS SHOWN	4582	P01				
DRAWING NUMBER							
4582-CAU-XX-XX-DR-T-1800							
							

Registered Office: InTec, Parc Menai, Bangor, Gwynedd, LL57 4FG Company Registered No: 06716319