

**FIRST FLOOR PLAN**

SCALE: 1 : 100

PLOTS 5, 9 & 13  
PLOTS 6 & 10 (HANDED)




**FRONT ELEVATION**

SCALE: 1 : 100




**REAR ELEVATION**

SCALE: 1 : 100

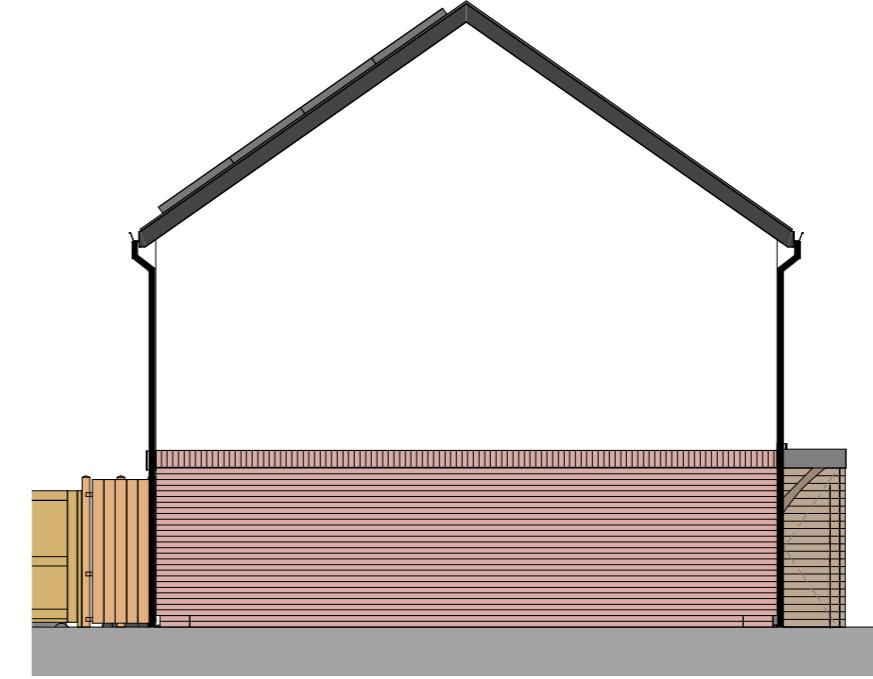

**SIDE ELEVATION**

SCALE: 1 : 100

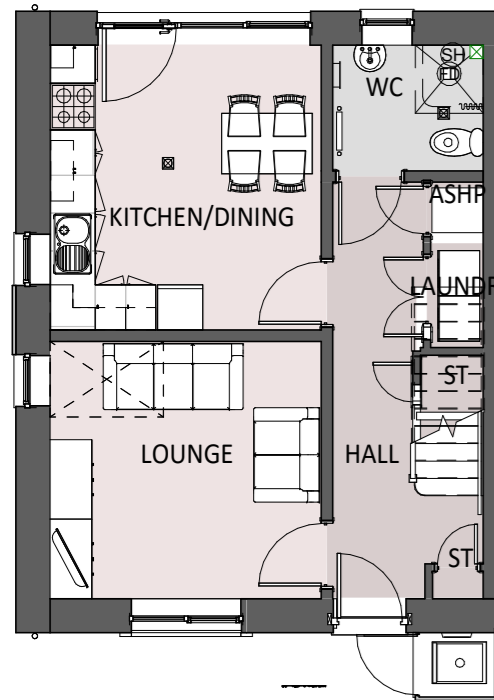

**GROUND FLOOR PLAN**

SCALE: 1 : 100

PLOT 17  
PLOTS 16 & 18 (HANDED)




**FRONT ELEVATION**

SCALE: 1 : 100



**REAR ELEVATION**

SCALE: 1 : 100

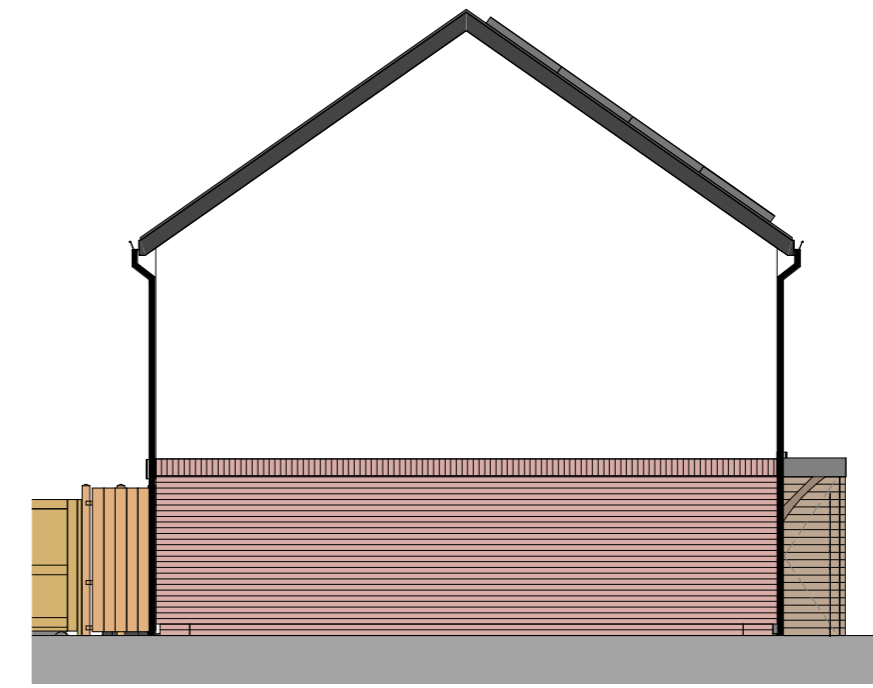

**SIDE ELEVATION**

SCALE: 1 : 100

REV	DESCRIPTION	DATE	BY

THIS DRAWING IS THE COPYRIGHT OF AINSLEY GOMMON ARCHITECTS. CHECK ALL DIMENSIONS ON SITE. DISCREPANCIES TO BE NOTIFIED TO ARCHITECT. ELEMENTS OF STRUCTURE SHOWN ARE INDICATIVE AND FOR GUIDANCE. FINAL DESIGN TO BE AS STRUCTURAL ENGINEERS DETAILS AND SPECIFICATION. DO NOT SCALE FROM THIS DRAWING. WORK TO FIGURED DIMENSIONS ONLY.

PROJECT  
**PLAS PENRHYN**  
for ADRA & NWH

DRAWING TITLE  
**4P2B HOUSE - REAR KITCHEN**

SCALE	DATE	DRAWN	CHECKED
1 : 100 @ A2	13/08/20	RW	DP

DRAWING STATUS  
**PRELIMINARY**

JOB No	DRAWING No	REVISION
C1008	051	


**C1008 051**



THE OLD POLICE STATION, 15 GLYNNE WAY, HAWARDEN, CH5 3NS  
Tel: 01244 537 100 | wales@agarchitects.co.uk | www.agarchitects.co.uk  
Ainsley Gomon Architects Ltd. Registered in England & Wales No. 4187948  
Registered Office: 1 Price Street, Hamilton Square, Birkenhead CH41 6JN

PRINTED: 24/08/2020 16:02:07

**A2**

 

VISUAL SCALE 1:100 @ A2