


VISUAL SCALE 1:100 @ A2


PLOTS 19, 20 & 21

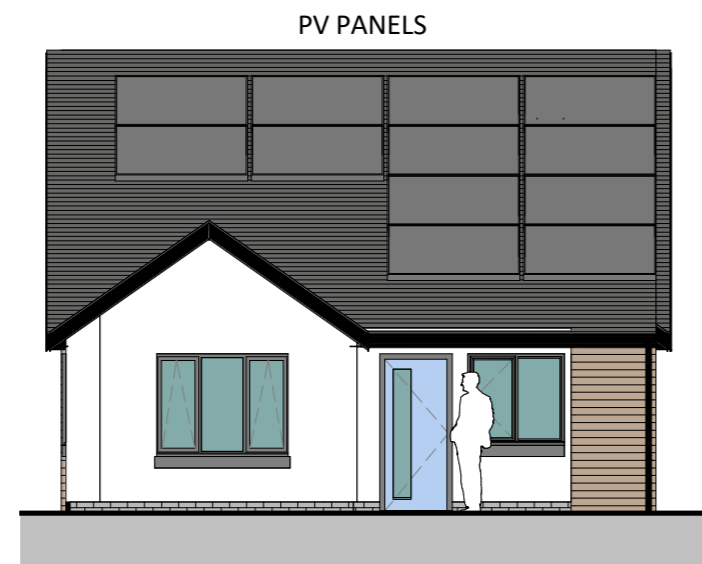


FRONT ELEVATION
SCALE: 1 : 100



REAR ELEVATION
SCALE: 1 : 100

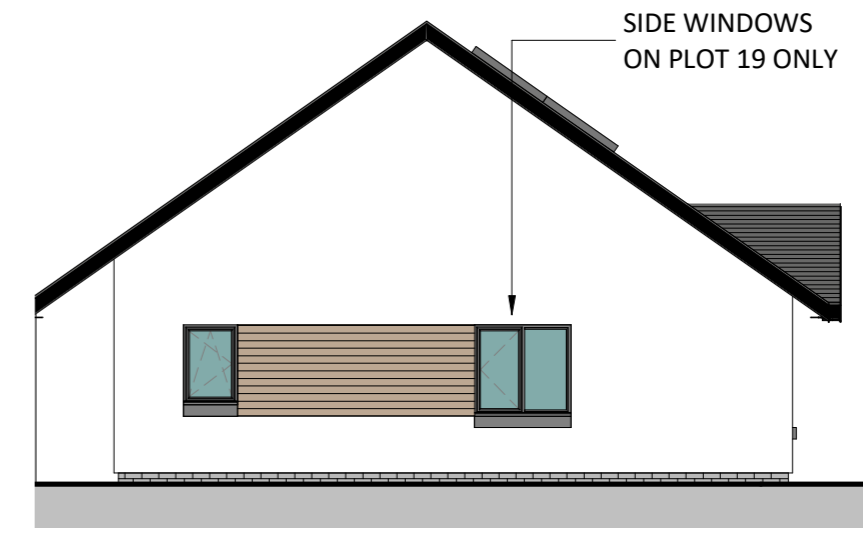


SIDE ELEVATION
SCALE: 1 : 100

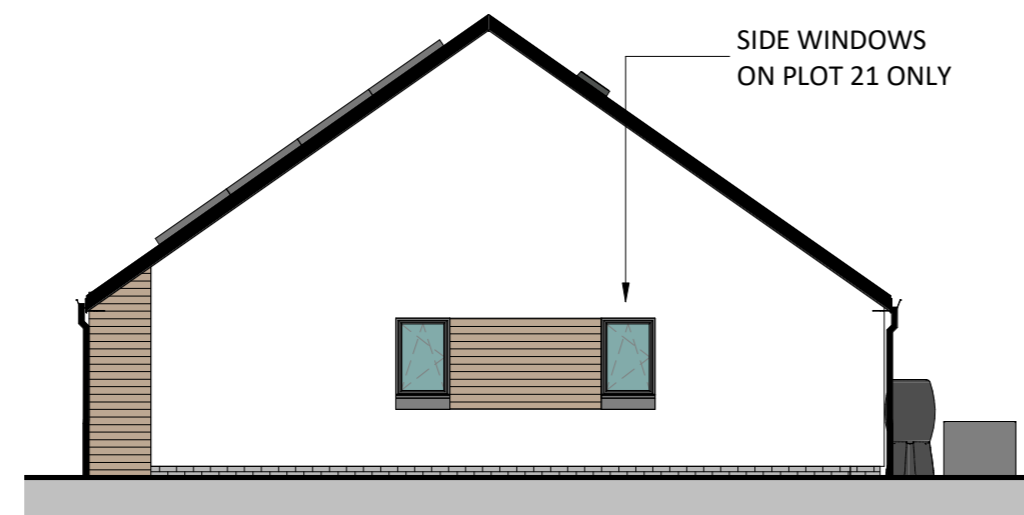


SIDE ELEVATION
SCALE: 1 : 100


PLOT 2 (HANDED)

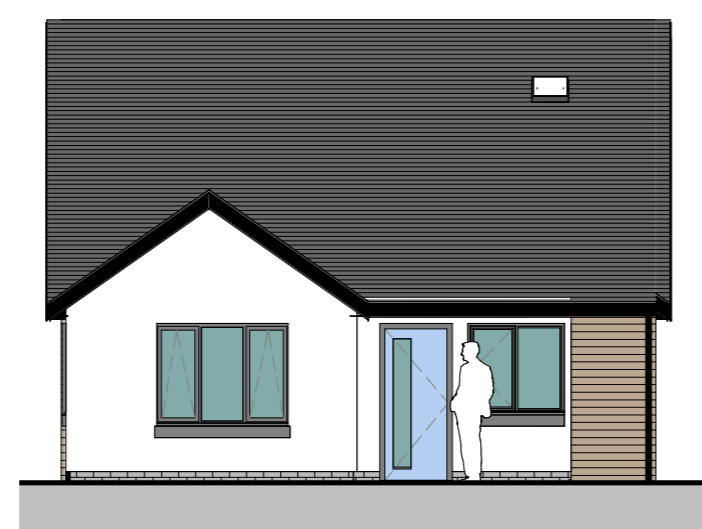


FRONT ELEVATION
SCALE: 1 : 100

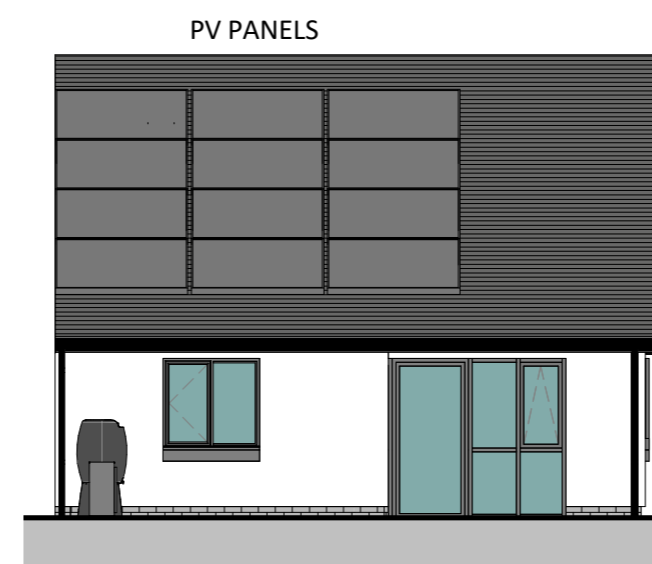

REAR ELEVATION
SCALE: 1 : 100

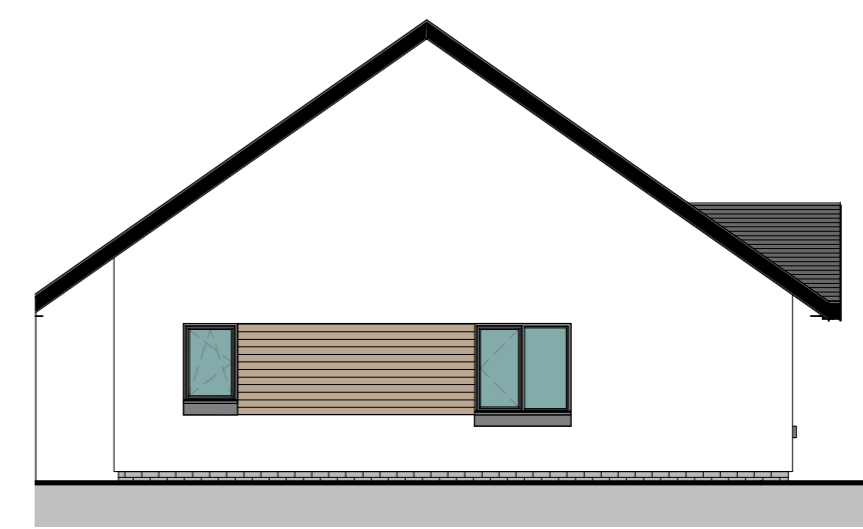

SIDE ELEVATION
SCALE: 1 : 100

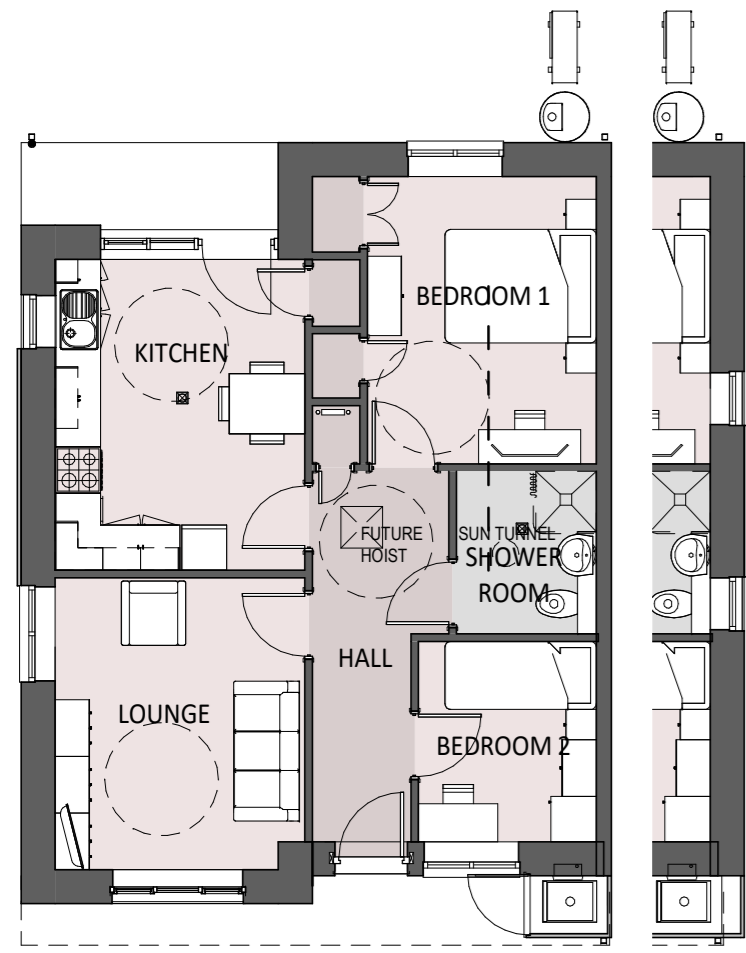

GROUND FLOOR PLAN
SCALE: 1 : 100

REV	DESCRIPTION	DATE	BY

THIS DRAWING IS THE COPYRIGHT OF AINSLEY GOMMON ARCHITECTS. CHECK ALL DIMENSIONS ON SITE. DISCREPANCIES TO BE NOTIFIED TO ARCHITECT. ELEMENTS OF STRUCTURE SHOWN ARE INDICATIVE AND FOR GUIDANCE. FINAL DESIGN TO BE AS STRUCTURAL ENGINEERS DETAILS AND SPECIFICATION. DO NOT SCALE FROM THIS DRAWING. WORK TO FIGURED DIMENSIONS ONLY.

PROJECT
PLAS PENRHYN
for ADRA & NWH

DRAWING TITLE
3P2B BUNGALOW LAYOUT

SCALE	DATE	DRAWN	CHECKED
1 : 100 @ A2	14/08/20	RW	DP

DRAWING STATUS
PRELIMINARY

JOB No	DRAWING No	REVISION
C1008	031	

C1008 031



THE OLD POLICE STATION, 15 GLYNNE WAY, HAWARDEN, CH5 3NS
Tel: 01244 537 100 | wales@agarchitects.co.uk | www.agarchitects.co.uk
Ainsley Gommon Architects Ltd. Registered in England & Wales No.4187948
Registered Office: 1 Price Street, Hamilton Square, Birkenhead CH41 6JN