




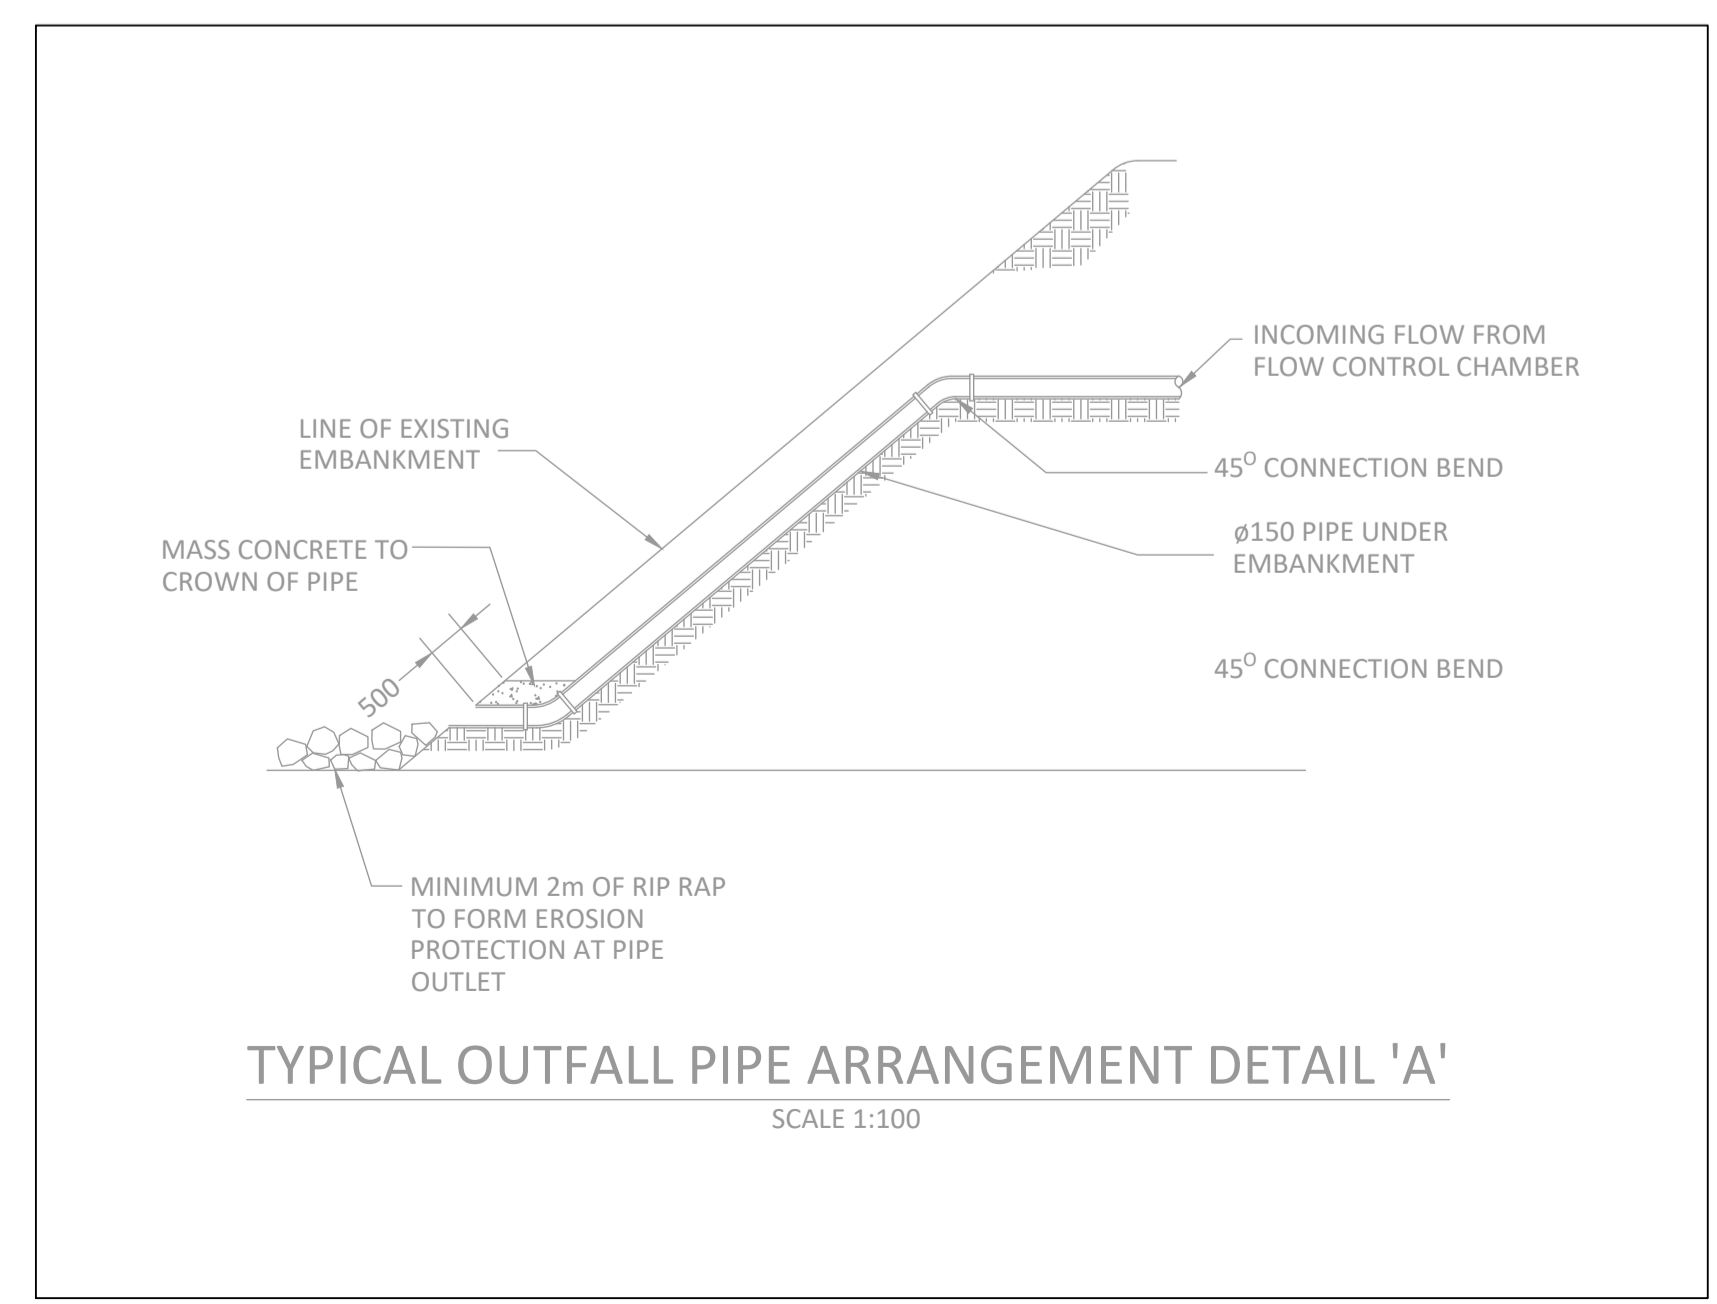




NOTES

1. DO NOT SCALE FROM THIS DRAWING, WORK FROM FIGURED DIMENSIONS ONLY. ALL DIMENSIONS ARE IN MILLIMETRES AND ALL LEVELS ARE IN METRES ABOVE ORDNANCE DATUM UNLESS OTHERWISE NOTED

LEGEND

-  PROPOSED SURFACE WATER DITCH
-  PROPOSED PIPE UNDER EMBANKMENT
-  PROPOSED SURFACE WATER ATTENUATION BASIN
-  SUB CATCHMENT BOUNDARY
-  APPLICATION BOUNDARY



| | | | | | | | |
|---|---------------|--|---------------|-----|------|--------|----------|
| A | | NORTHERN PHASE BOUNDARY AND RESTORATION CONTOURS AMENDED | | EJD | JRC | JRC | 06.08.20 |
| REV | MODIFICATIONS | BY | RE | AP | DATE | STATUS | |
| FOR CONSTRUCTION | | | | | | FN | |
| PURPOSE OF ISSUE | | | | | | | |
| CLIENT: | | | | | | | |
|  | | | | | | | |
| PROJECT: | | | | | | | |
| RHUDDLAN BACH LANDFILL SITE | | | | | | | |
| TITLE: | | | | | | | |
| PROPOSED SURFACE WATER MANAGEMENT SCHEME | | | | | | | |
| DESIGNED BY | DRAWN BY | REVIEWED BY | AUTHORISED BY | | | | |
| FAZ | AGS | FAZ | FAZ | | | | |
| DATE | SCALE @ A1 | JOB REF: | REVISION | | | | |
| 06.07.2016 | 1:1000 | 1724 | A | | | | |
| DRAWING NUMBER | | | | | | | |
| 1724.06 | | | | | | | |
|  | | | | | | | |
| engineering environmental planning | | | | | | | |
| WWW.CAULMERT.COM | | | | | | | |

© COPYRIGHT CAULMERT LIMITED - NOT TO BE COPIED OR REPRODUCED IN ANY WAY OR FORM WITHOUT PRIOR WRITTEN CONSENT FROM CAULMERT LIMITED

Registered Office: InTec, Parc Menai, Bangor, Gwynedd, LL57 4FG Company Registered No: 06716319