

HOUSING KEY

-  8 No. 4P2B AFFORDABLE (84m²)
-  8 No. 5P3B AFFORDABLE (96m²)
-  4 No. 3P2B BUNGALOW AFFORDABLE (59m²)
-  1 No. 3P2B WHEELCHAIR BUNGALOW AFFORDABLE (76m²)

REV	DESCRIPTION	DATE	BY
A	AMENDED LAYOUT	25.09.20	DP

THIS DRAWING IS THE COPYRIGHT OF AINSLEY GOMMON ARCHITECTS. CHECK ALL DIMENSIONS ON SITE. DISCREPANCIES TO BE NOTIFIED TO ARCHITECT. ELEMENTS OF STRUCTURE SHOWN ARE INDICATIVE AND FOR GUIDANCE. FINAL DESIGN TO BE AS STRUCTURAL ENGINEERS DETAILS AND SPECIFICATION. DO NOT SCALE FROM THIS DRAWING. WORK TO FIGURED DIMENSIONS ONLY.

PROJECT
PLAS PENRHYN
for ADRA & NWH

DRAWING TITLE
PROPOSED SITE LAYOUT


SCALE	DATE	DRAWN	CHECKED
1 : 500 @A3	14/08/20	DP	MF

DRAWING STATUS **PRELIMINARY**

JOB No	DRAWING No	REVISION
C1008	003	A

KEY

-  GRASSCRETE PARKING
-  PLANTING BEDS
-  RAINGARDEN PLANTING
-  PERMEABLE PAVING
-  TRAFFIC CALMING
-  FRUIT TREE BOUNDARIES

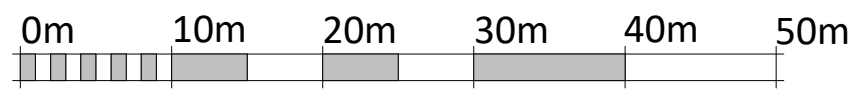

VISUAL SCALE 1:500 @ A3



THE OLD POLICE STATION, 15 GLYNNE WAY, HAWARDEN, CH5 3NS
Tel: 01244 537 100 | wales@agarchitects.co.uk | www.agarchitects.co.uk
Ainsley Gomon Architects Ltd. Registered in England & Wales No. 4187948
Registered Office: 1 Price Street, Hamilton Square, Birkenhead CH41 6JN

PRINTED: 25/09/2020 14:23:42

A3