




Planning Drawing

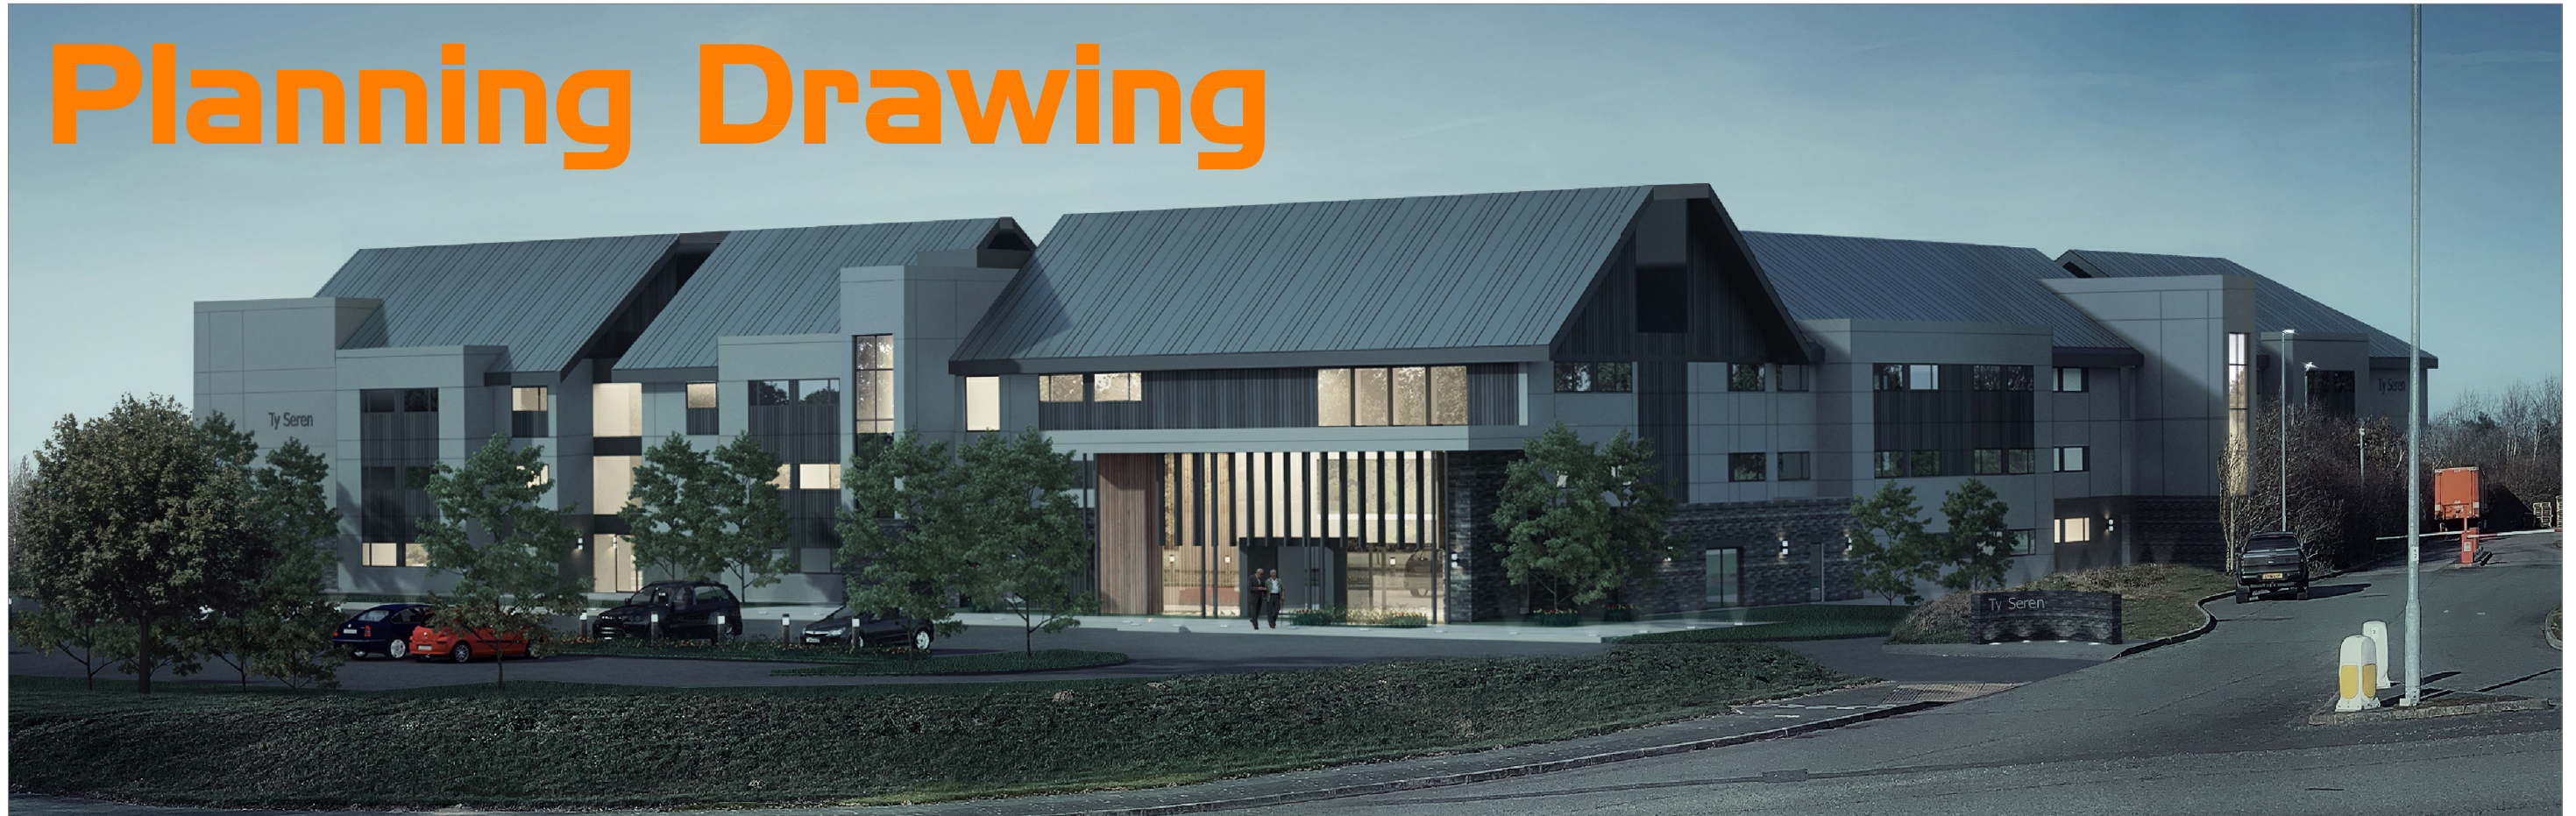

Proposed 3D Visual

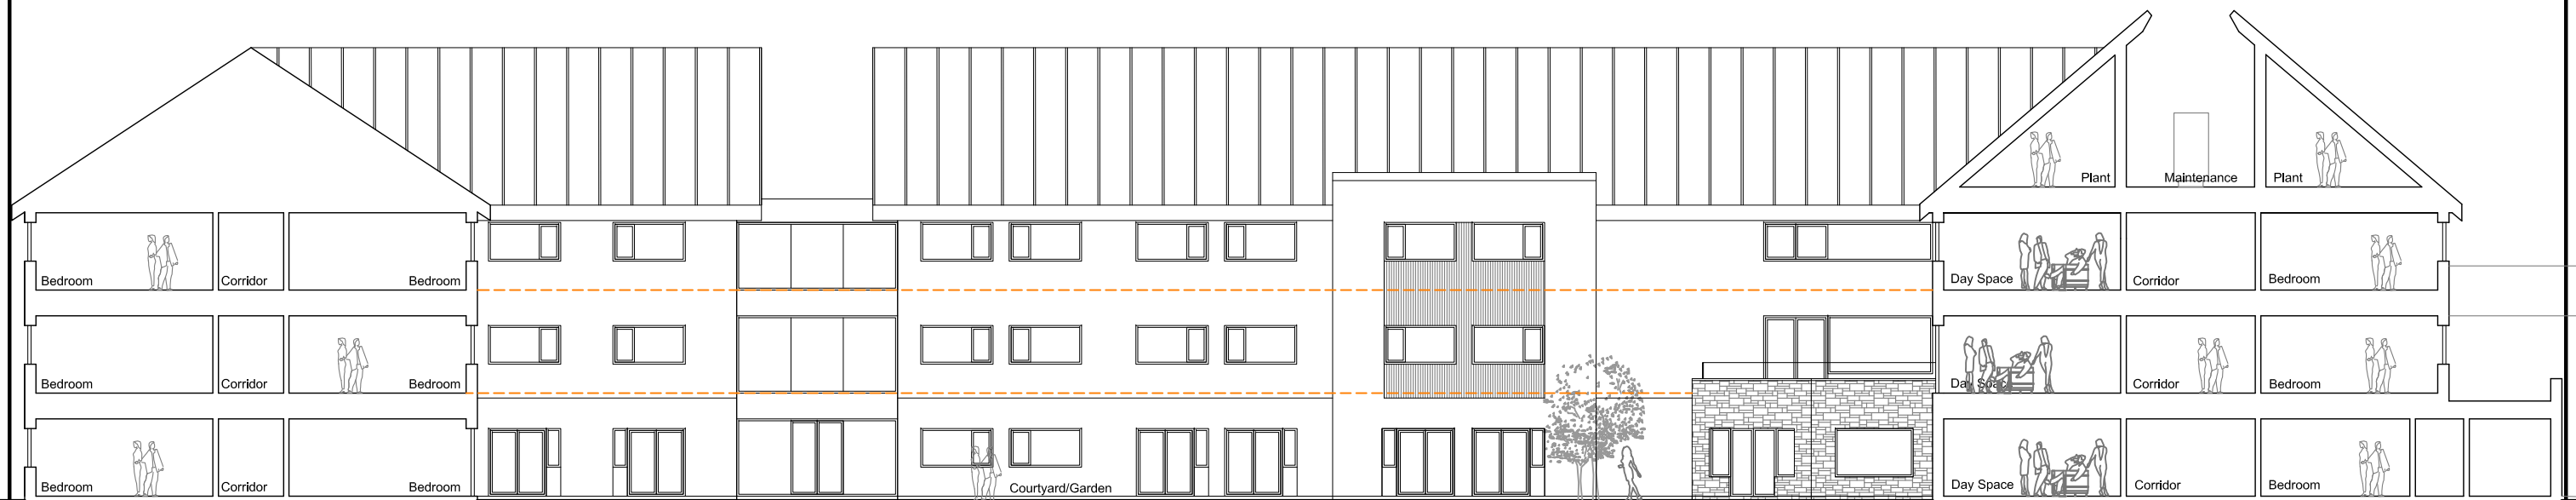

Proposed Elevation I

Orientation:	Revision:	Project: Proposed Registered Care Home Development	Client: Lucania Associates / Star Units Ltd.		BR Architecture 100A Penrhyn Beach East, Penrhyn Bay. LL30 3RW t - 07789 175903 e - info@brarchitecture.com w - www.brarchitecture.com	
	Scale:		Drawing: Proposed Elevations (Planning Drawing)	Location: Plot C7, St. Asaph Business Park, St. Asaph		
			Drawing No: BR:STAR:BR:PL25			