


Constructed Treatment Wetland (CTW) schematic:

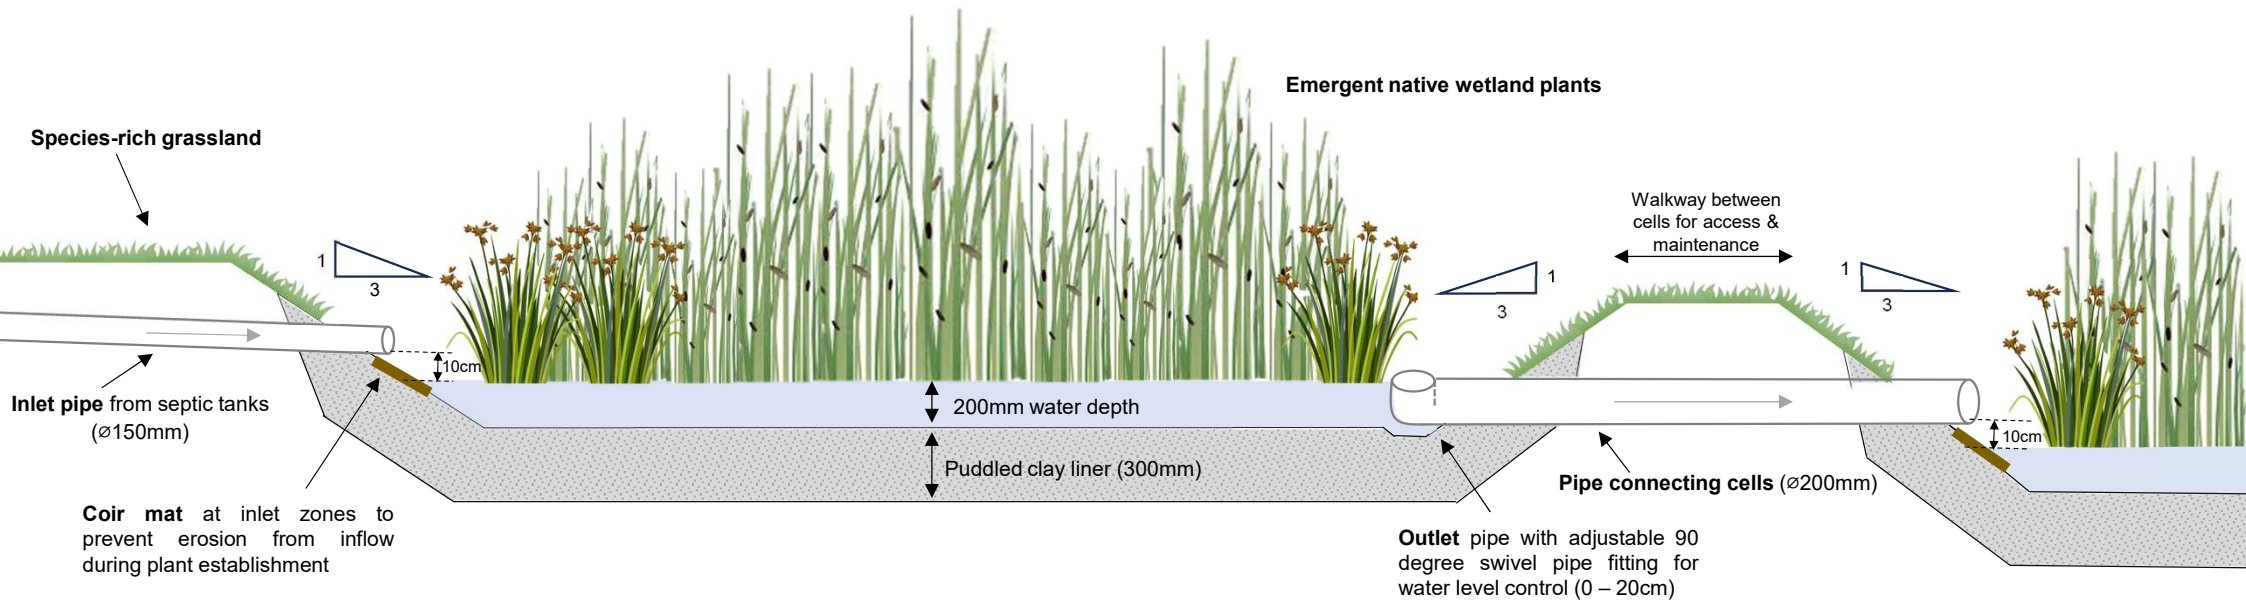

Version: 2.1
Date drawn: 04/04/2024

NOT TO SCALE