

# Tremeirchion Integrated Constructed Wetlands Trial

## Tree Protection Plan


SCALE :  
1 : 1000 @ A3

DATE :  
10/10/2024

MAP FILENAME : EE\_TICW\_AIA



Map data shown may contain Ordnance Survey © products supplied by  
Pear Technology Services Ltd; Email: info@peartechology.co.uk  
© Crown Copyright and database rights from date shown above  
Ordnance Survey © licence number 100023148

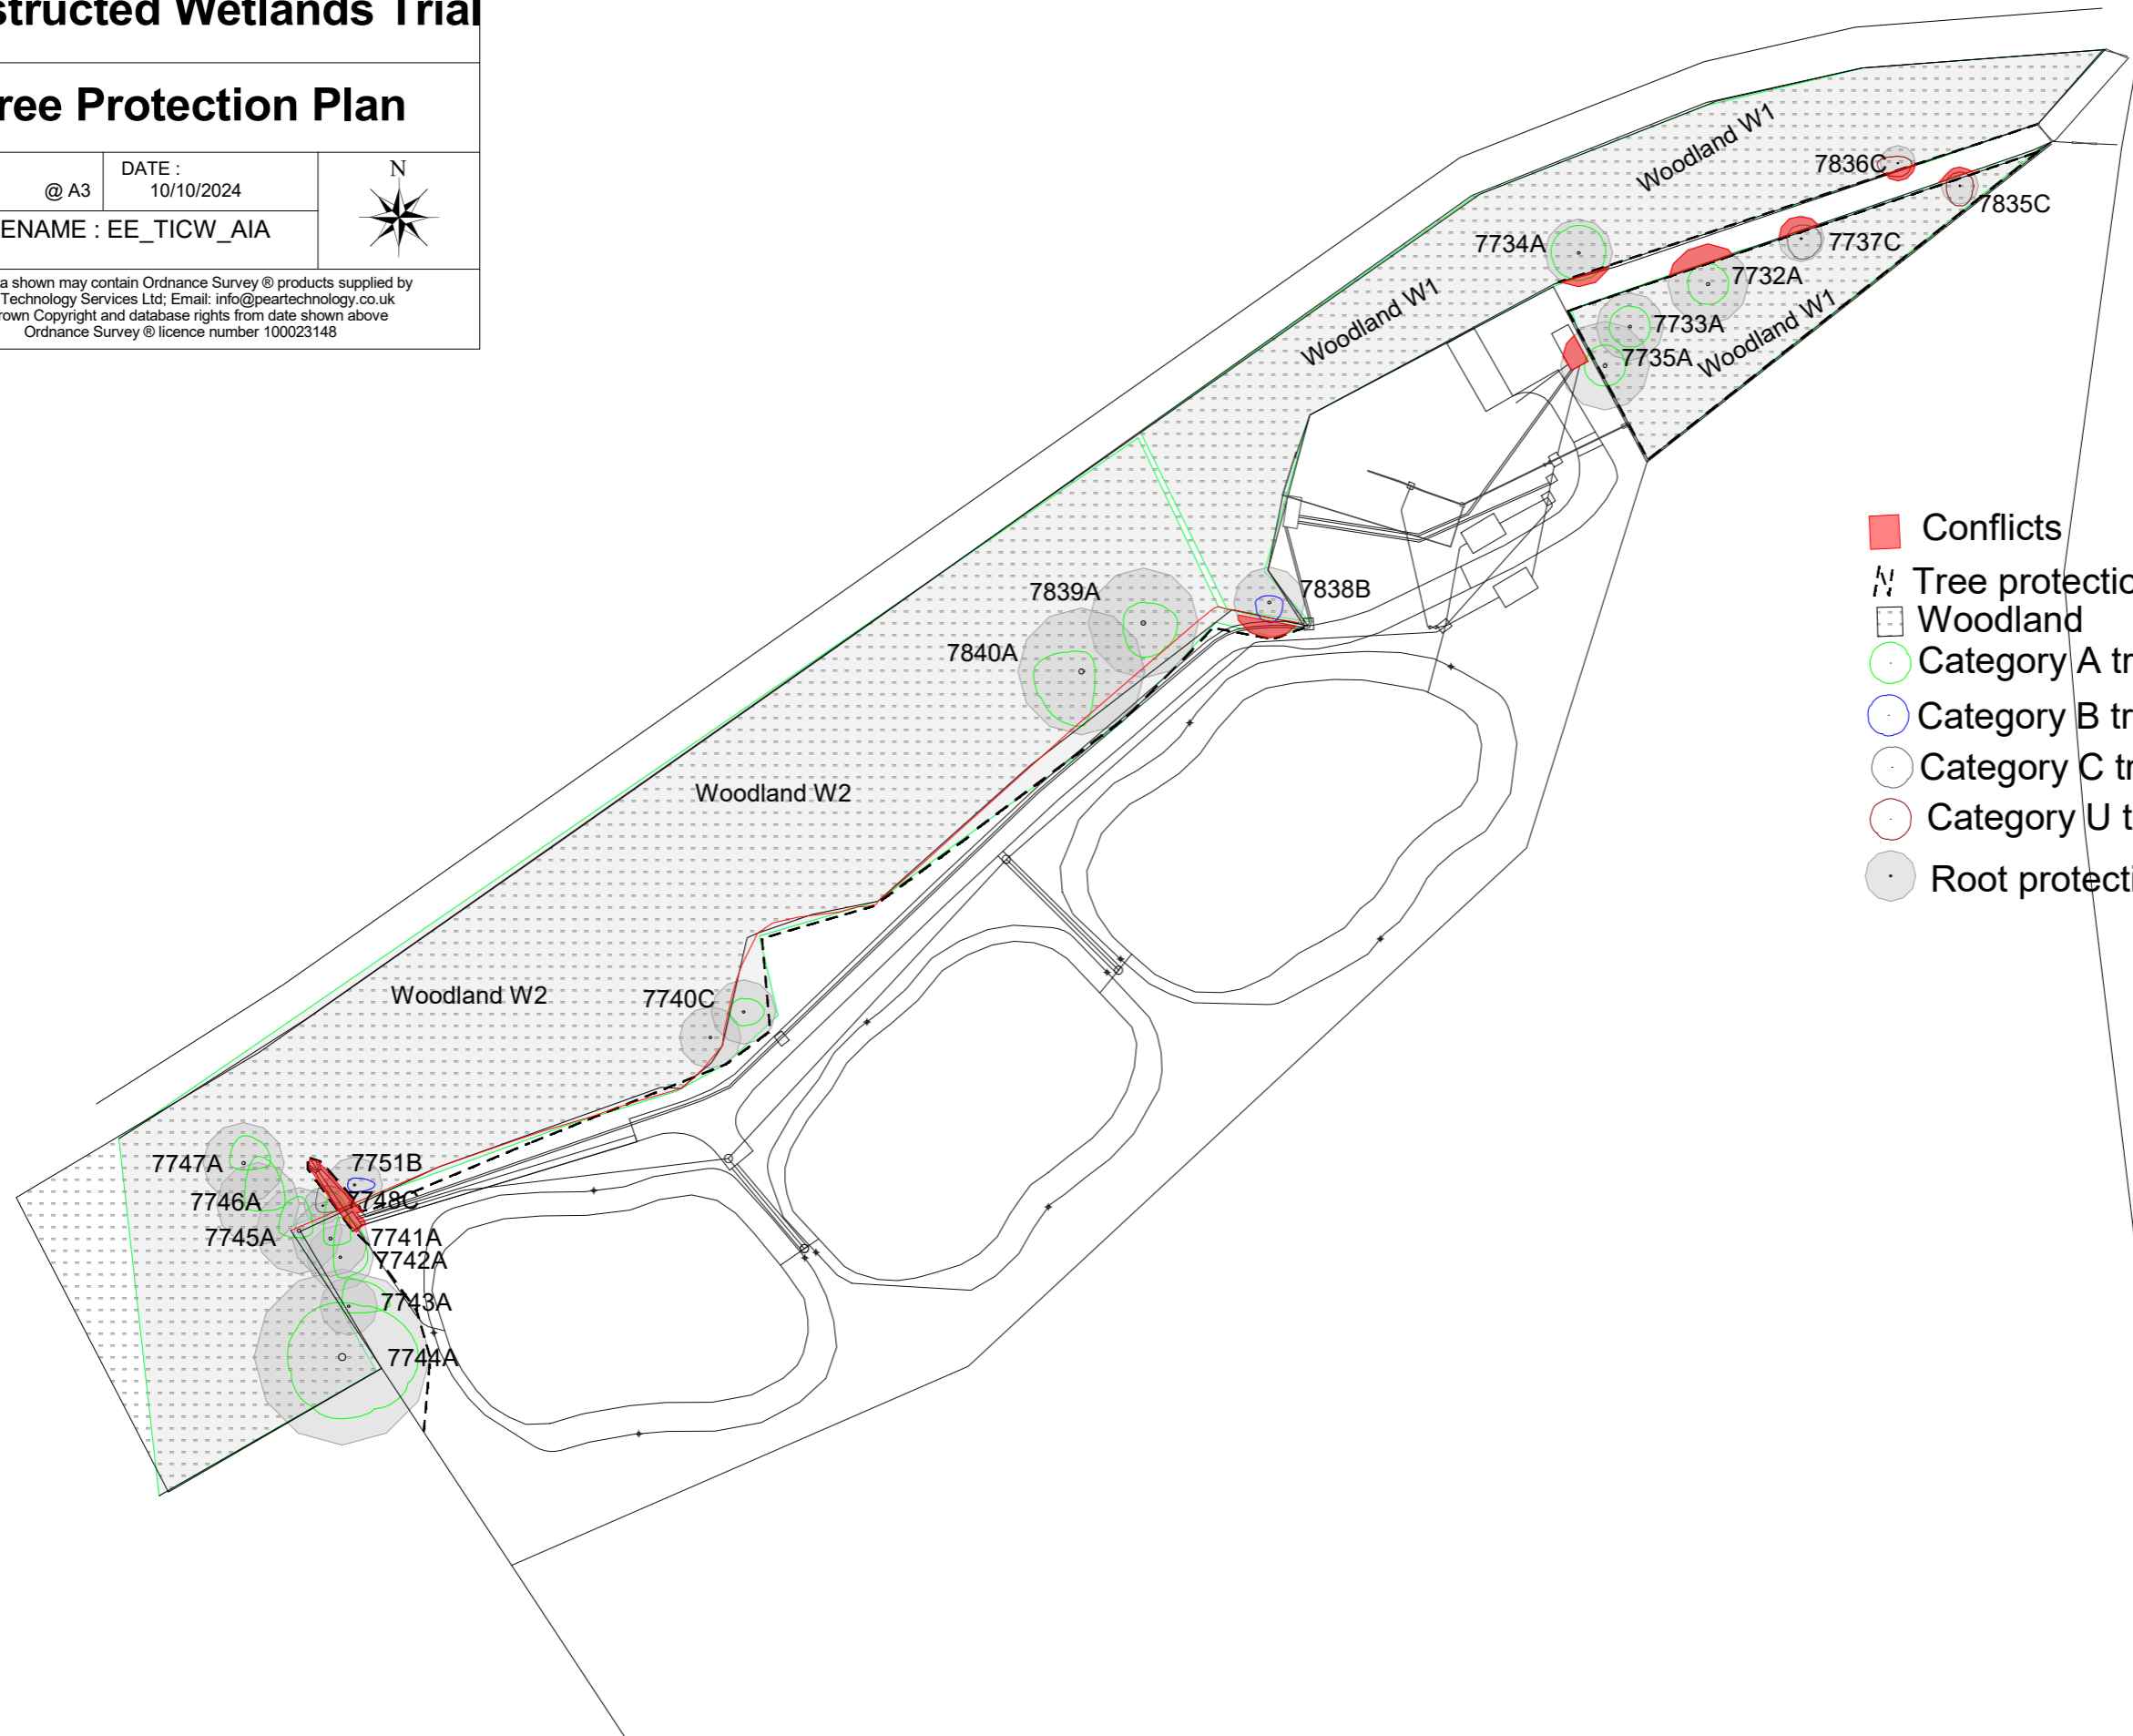

- Conflicts
- Tree protection fencing
- Woodland
- Category A tree
- Category B tree
- Category C tree
- Category U tree
- Root protection area